


PIANO RIALZATO

PLANIMETRIA GENERALE scala 1:1000

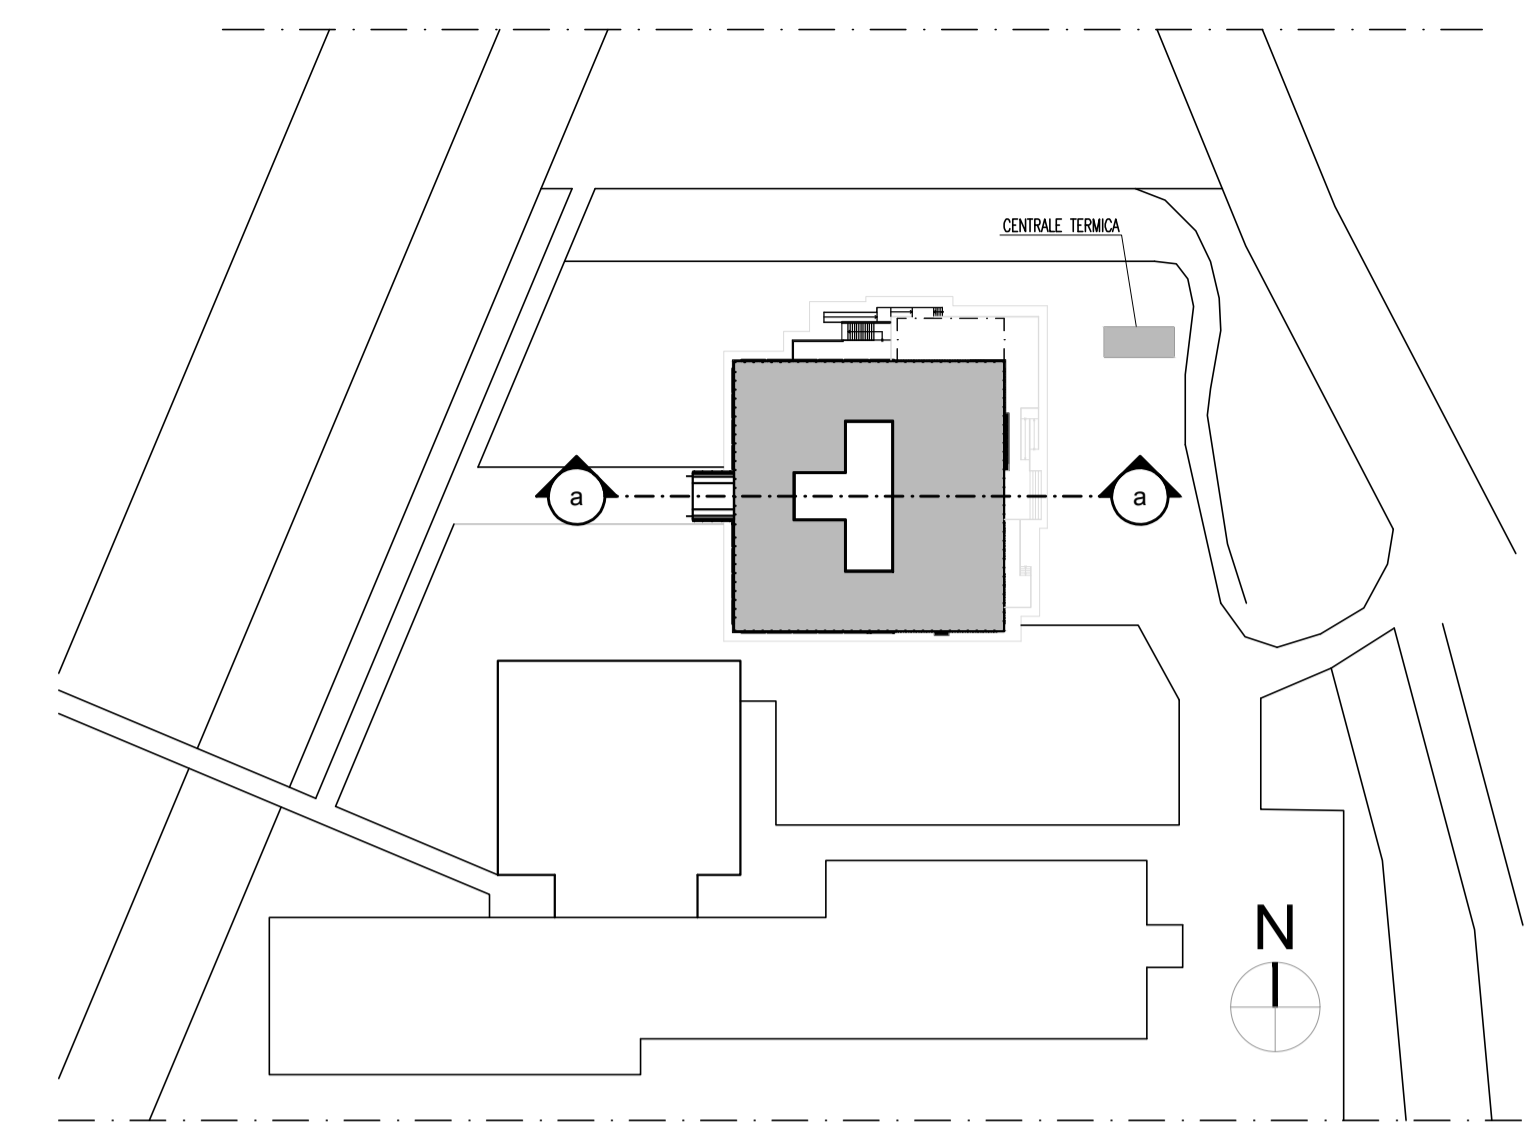

Rev.	REVISIONE	03/06/2019	MN	LB
00	EMISSIONE	09/05/2019	MN	LB
	Subject	Date	Drawn	Checked

Client  
**ESU VERONA**

Project  
**LAVORI PER IL RIPRISTINO DELLA MENSA LE GRAZIE**

Location  
**VERONA**

**STUDIO BOCCUNI**  
 leading engineering service  
 www.studioboccuni.com - info@studioboccuni.com  
 Via L. Prandello 9 - 37138 - Vr Italy +39 045 567 028

Category  
**ARCHITECTURE E LAYOUT**

Scale  
**1:100**

Title  
**PIANO RIALZATO PROGETTO**

Aut/License nr.	Comm	Status
TBD	156ESUGR	DEFINITIVO
File name		Num
		<b>414</b>